


# A SURVEY PLAT OF LOT 55, K-1 CABIN AREA LOCATED IN SECTIONS 4 & 9, T.14 N., R.38 W. OF THE 6th P.M., KEITH COUNTY, NEBRASKA

## SURVEYOR'S NOTES:

REFERENCE WAS MADE TO THE  
SURVEY PLAT FILED IN THE KEITH  
COUNTY SURVEYOR'S OFFICE  
COMPLETED BY KENNETH KERSEY,  
L.S. 271 DATED JUNE 1978.

THIS LOT 55 IS ALSO KNOWN AS  
LOTS 55, 56 AND 57 ON SOME  
DRAWINGS.


THERE IS NO CLEAR LOT DIMENSIONS  
FOR THE SIDE LINES OF THIS LOT.  
WITH THE USE OF SAID PLAT NOTED  
ABOVE I SCALED THE SIDE LINES TO  
DETERMINE THE BOUNDARY LINES  
FOR THIS LOT.

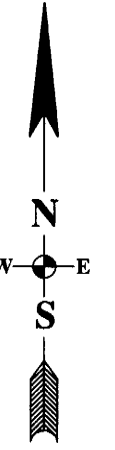

SCALE 1" = 30'

## LEGEND

- FOUND MONUMENT
- SET MONUMENT
- 1/2" REBAR W/  
PLASTIC CAP  
STAMPED R.L.S. 554
- P- PLATTED DISTANCE
- A- ACTUAL DISTANCE
- X- TEMPORARY POINT
- S- SCALED
- ⊙ TELEPHONE PED.
- ⊘ POWER POLE
- ↓ POLE ANCHOR

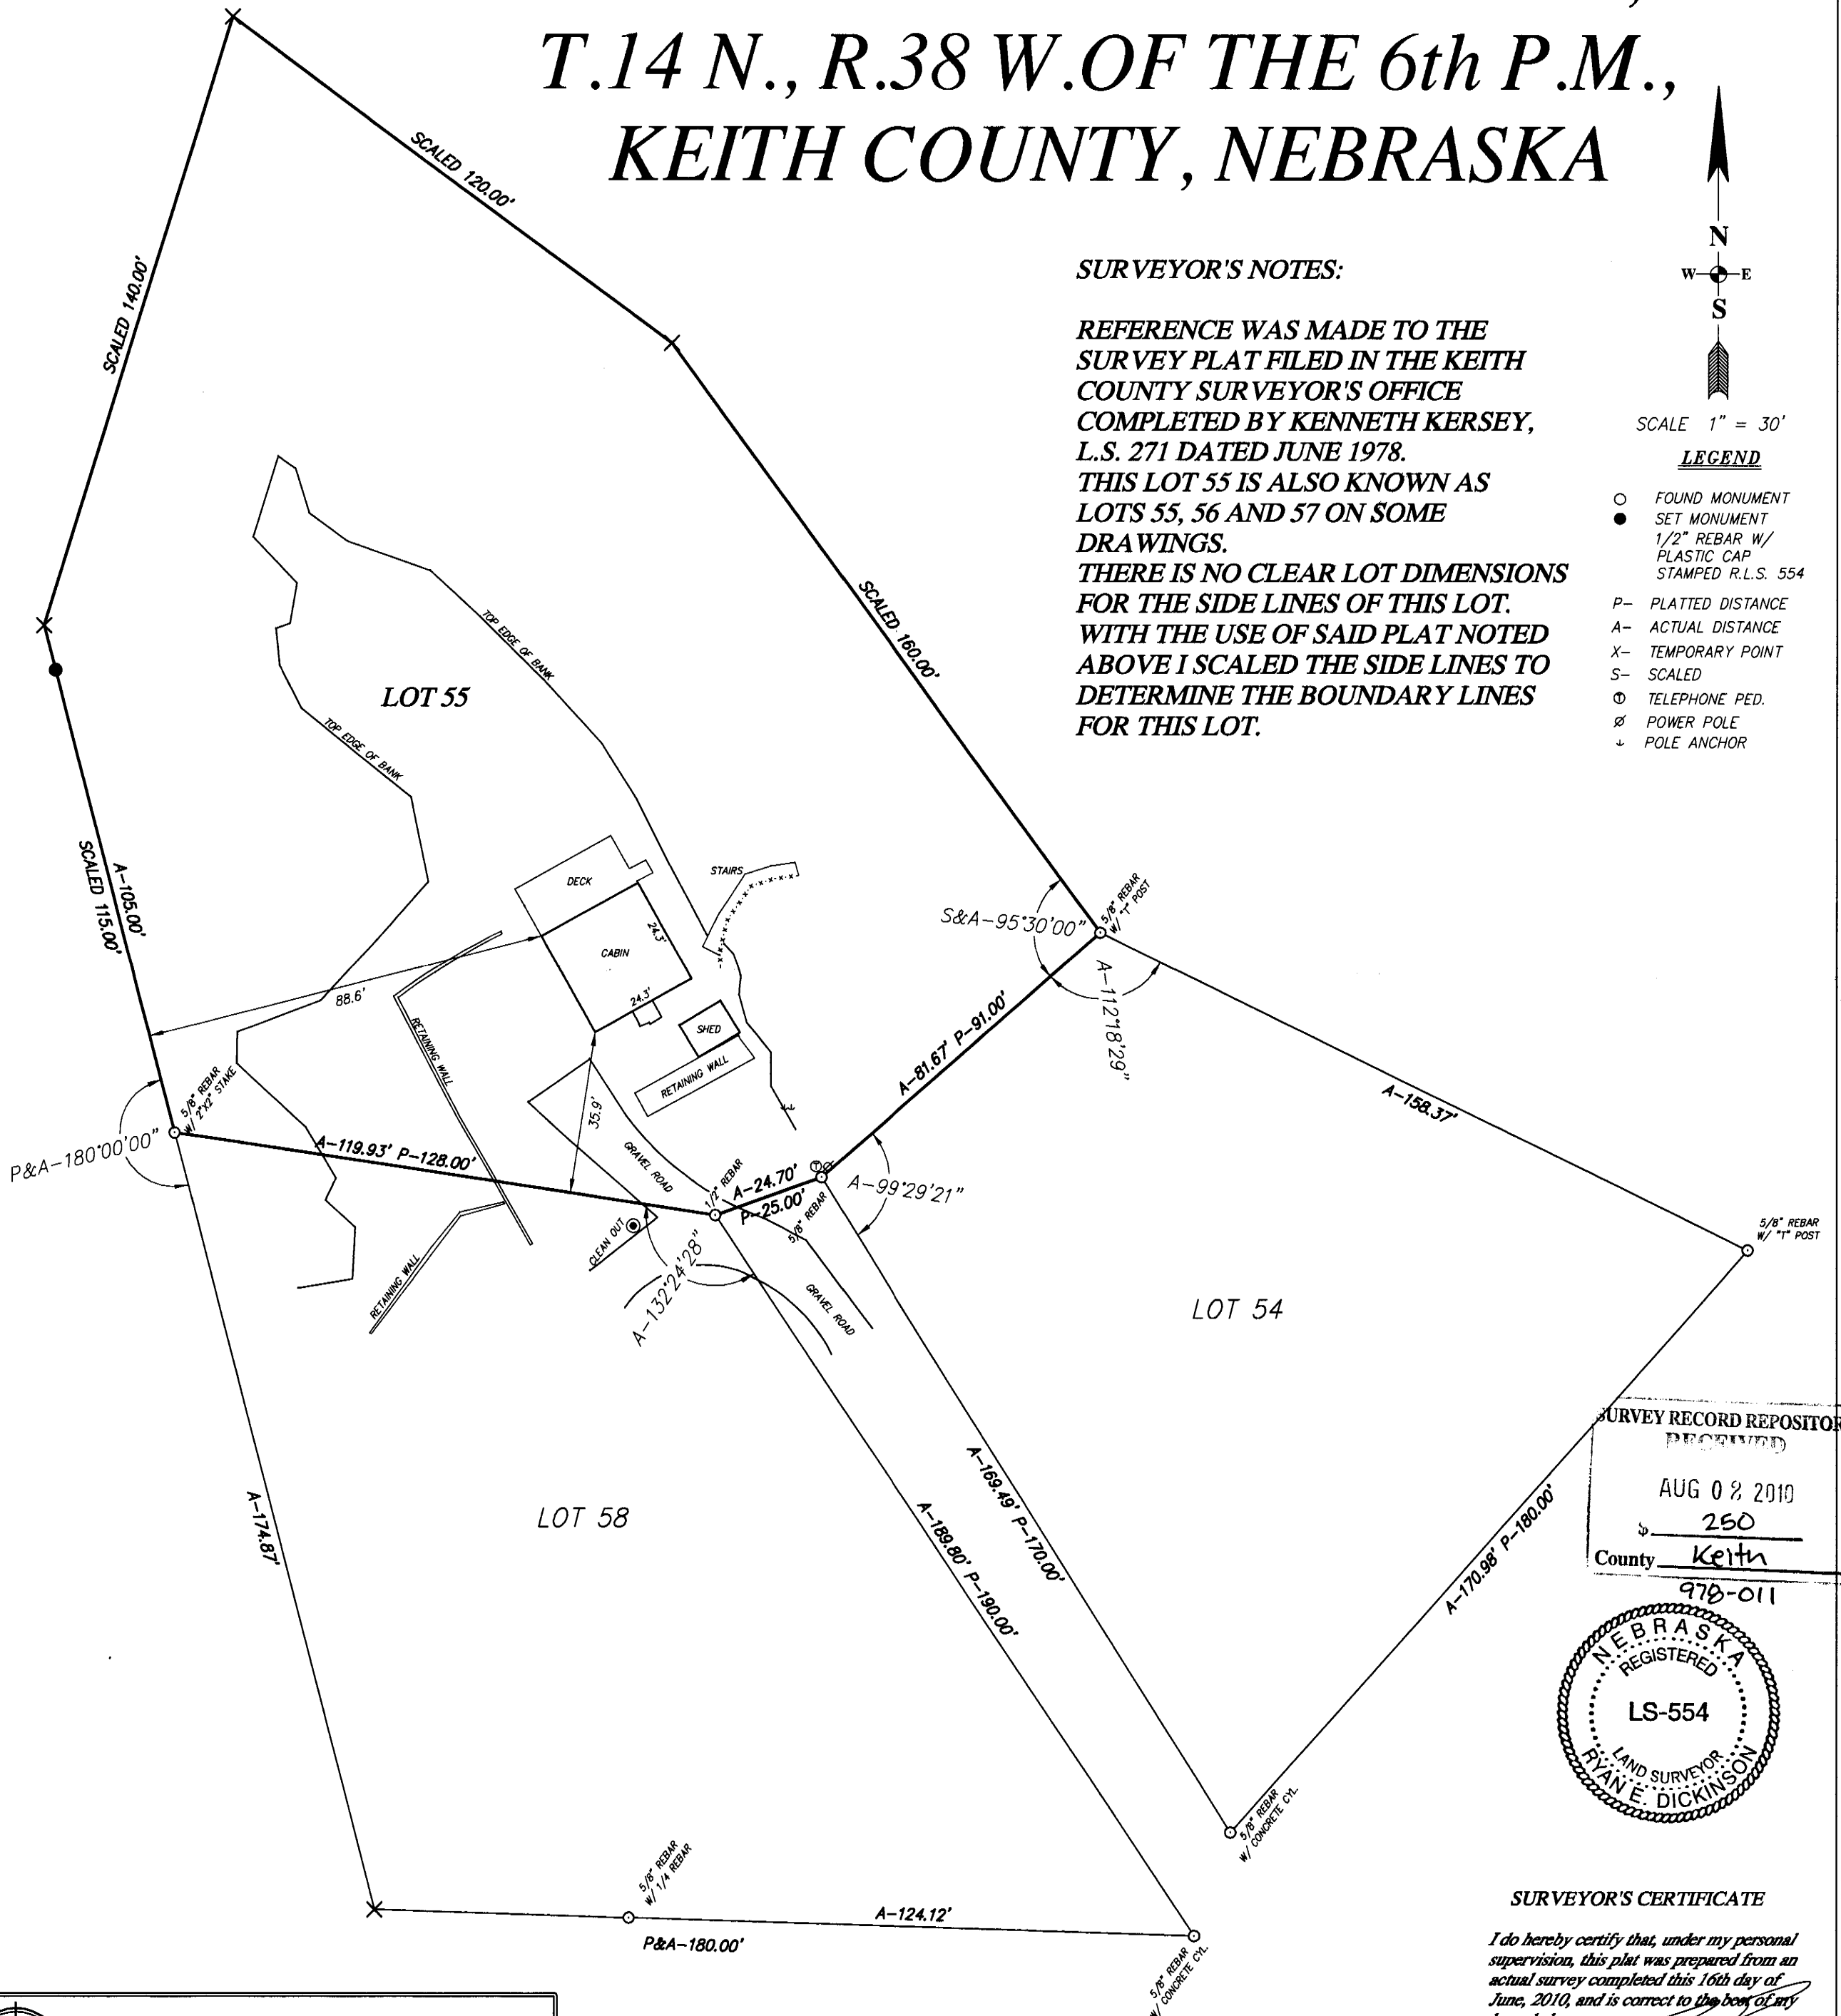


SURVEY RECORD REPOSITORY  
RECEIVED

AUG 02 2010

250

County Keith

970-011

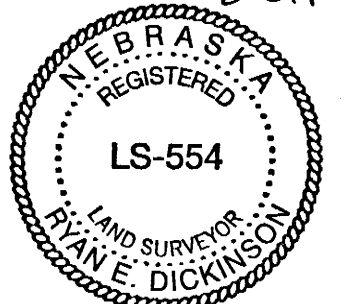

## SURVEYOR'S CERTIFICATE

I do hereby certify that, under my personal supervision, this plat was prepared from an actual survey completed this 16th day of June, 2010, and is correct to the best of my knowledge.

Ryan E. Dickinson, Registered Land Surveyor  
Nebraska Reg. No. 554



**DICKINSON LAND SURVEYORS, INC.**

NEBRASKA AND COLORADO CERTIFIED

406 WEST 3rd STREET, OGALLALA, NEBRASKA 69153

OFFICE: 308-284-8440 www.dickinsonlandsurveyors.com